


A SECTION
SCALE: x2

B SECTION
SCALE: x2


C PLAN VIEW AFTER REPAIR
~ SCALE: x2

D PLAN VIEW AFTER REPAIR
SCALE: x2


										P.O. BOX 1549		JASPER, AL 35501							
										SANTA MARTA, COLOMBIA									
										SHIP LOADING PIER									
										FENDER #27 REPAIR									
										Scale: 1:20		Date		Job No.					
B		11/20/20		MISC & REBAR				DW		DW		Drawn By		DW		11/19/20			
A		11/19/20		FOR REVIEW & COMMENT				DW		DW		Checked By		DW		11/19/20			
No.		Date		Revision				By		Dtd.		Approved By		Date		Drawing No.			
																PDSLP-FBR-S-03		Rev.	

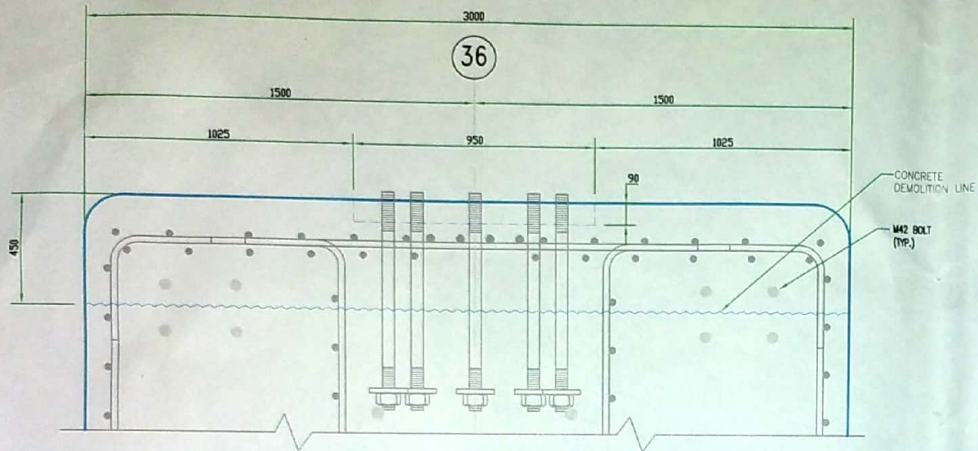


1 BEFORE DEMOLITION DETAIL
SCALE: x2

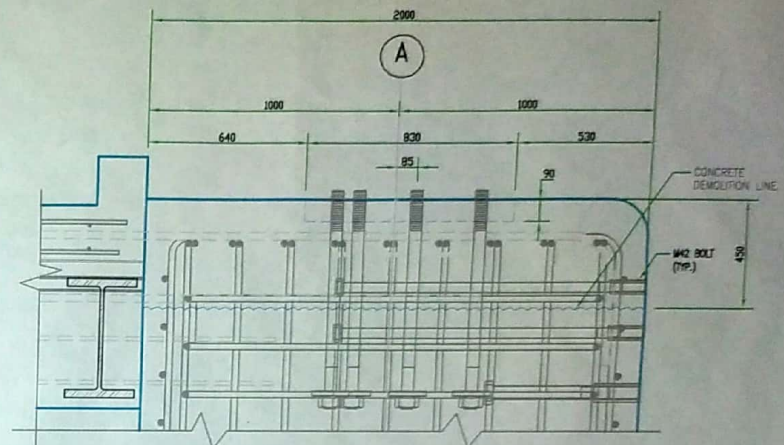

2 BEFORE DEMOLITION DETAIL
SCALE: x2

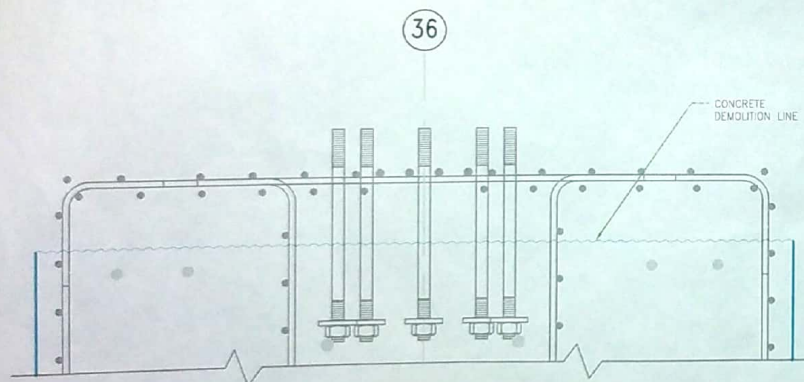

1 AFTER DEMOLITION DETAIL
SCALE: x2

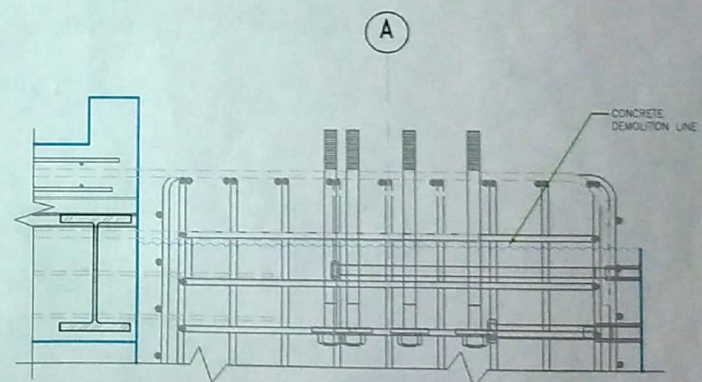

2 AFTER DEMOLITION DETAIL
SCALE: x2

DRUMMOND LTD. PREPARATION & FACILITIES ENGINEERING P.O. BOX 1549 JASPER, AL 35501			
SANTA MARTA, COLOMBIA SHIP LOADING PIER FENDER #27 REPAIR			
B 11/20/20 MSC A 11/19/20 FOR REVIEW & COMMENT	Scale: 1:20 Drawn By: DW Checked By: DW By: DW	Date: 11/19/20 Date: 11/19/20 Date: 11/19/20	Job No. PDSLP-FBR-S-02 Rev: B